


PLAN VIEW
SCALE: 1/8"=1'-0"

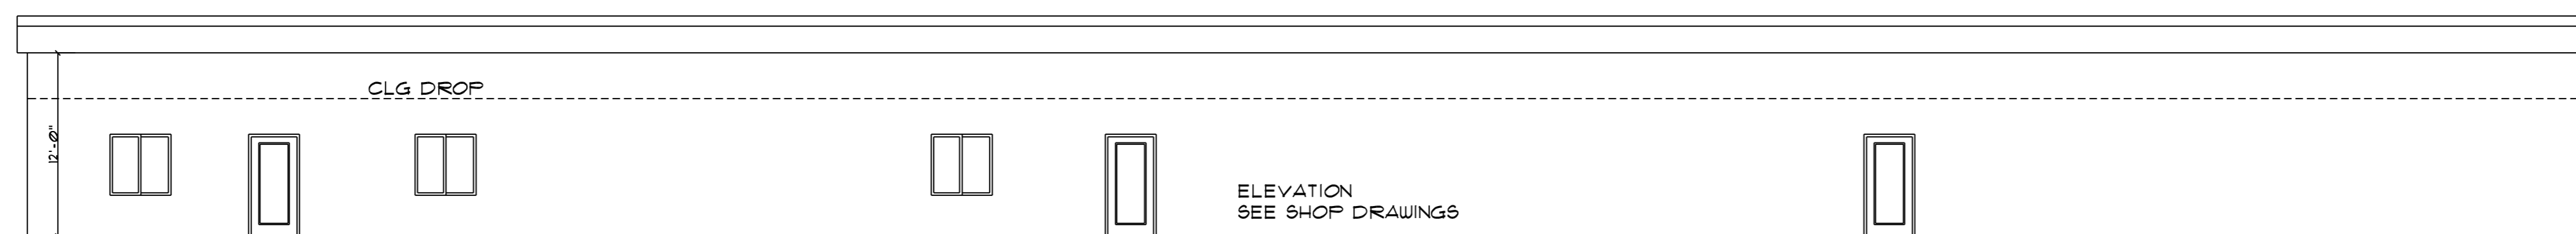

ELEVATION
SEE SHOP DRAWINGS

I CERTIFY THE ATTACHED PLAN IS IN COMPLIANCE WITH THE FLORIDA BUILDING CODE, 5th ADDITION (2014) SEALED FOR STRUCTURE.
AR 16291 FLORIDA

DATE
SCALE NOTED
DRAWN BY
FILE
REVISION

MARY
ARCHITECTURAL DESIGN & DRAFTING
5738 KENTUCKY AVE
NEW FORT RICHEY, FL 34652
(727) 815-8991
36549

OFFICE:
TRAINING & SPECIAL
OPERATIONS

PASCO SHERIFFS'
TRAINING CENTER
LAND O LAKES

PHILLIP TAYING LEE
ARCHITECT
AR 16291 FLORIDA
727 698-9405

SHEET
A2